





FRONT ELEVATION
SCALE: 1/4" = 1'-0"

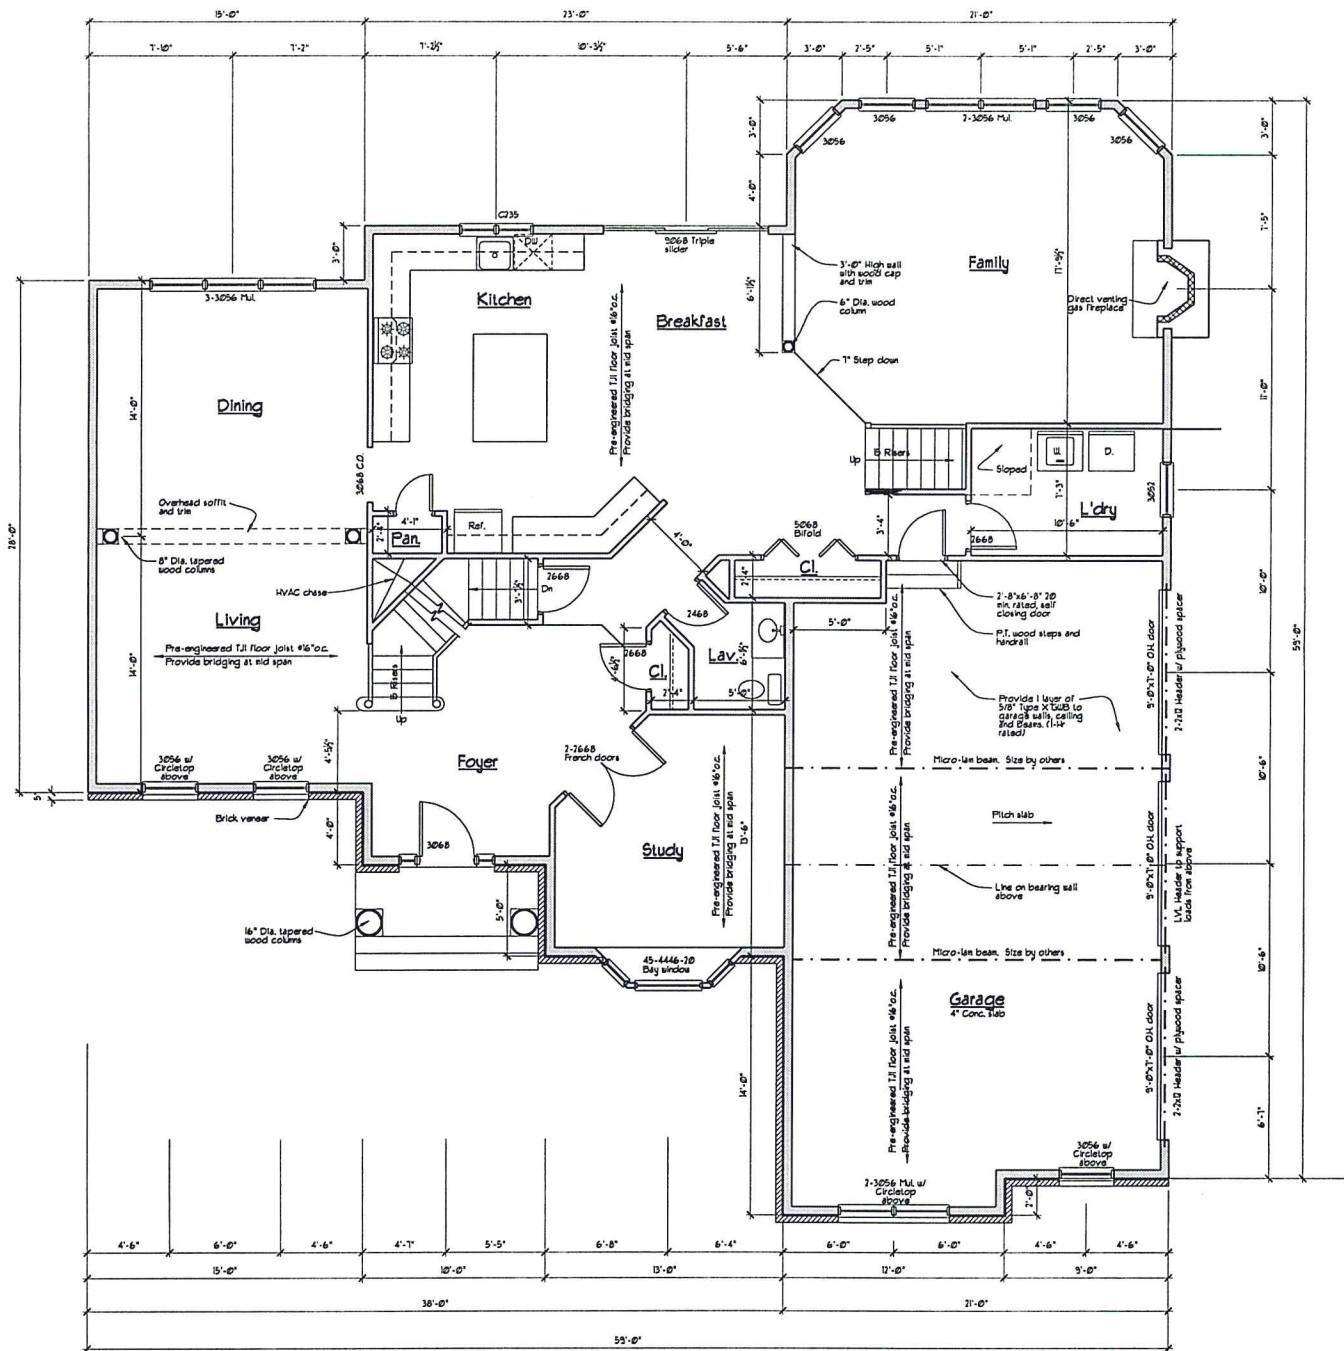

FIRST FLOOR PLAN

SCALE: 1/4"=1'-0"

Square Footage	
1st Floor	1,870 SF.
2nd Floor	1,710 SF.
Total	3,580 SF.

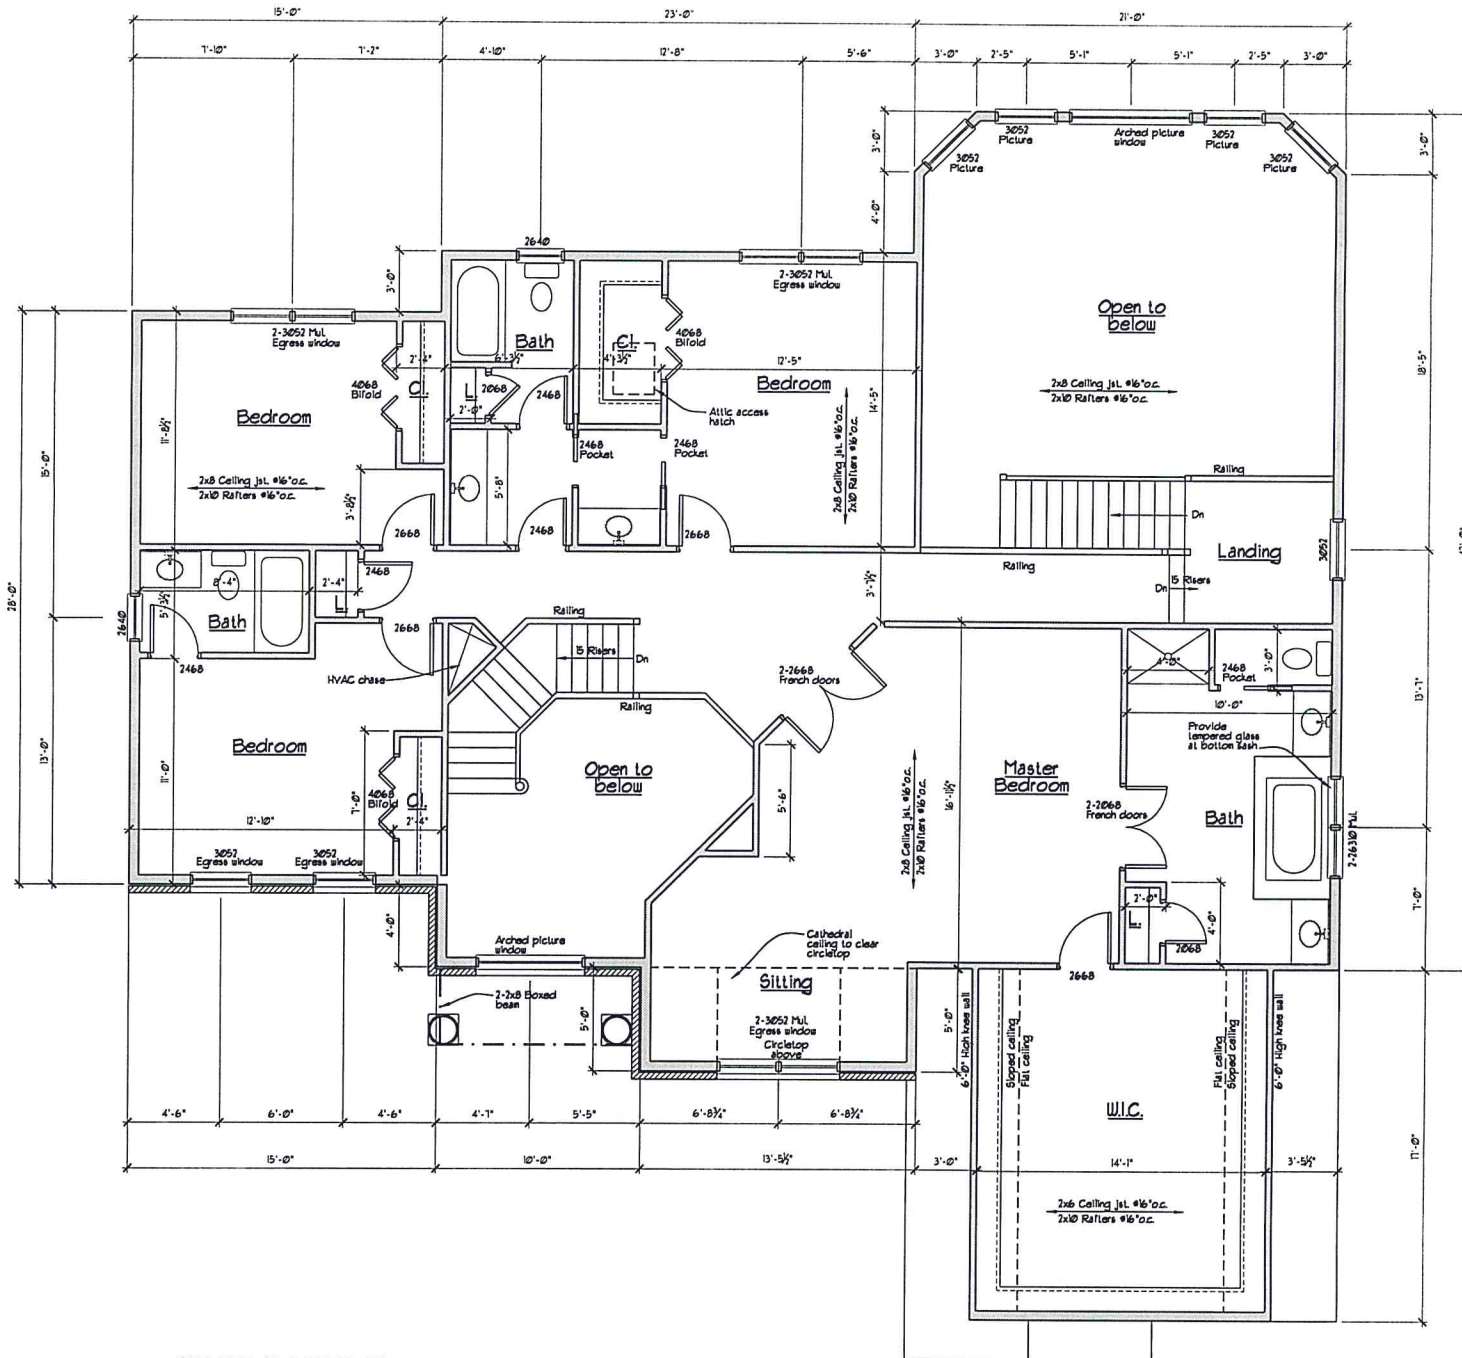

SECOND FLOOR PLAN
SCALE: 1/4" = 1'-0"